


52
48
44
40
36
32
28
24
20
16
12
8
4
0
-4
-8


52
48
44
40
36
32
28
24
20
16
12
8
4
0
-4
-8

52 48 44 40 36 32 28 24 20 16 12 8 4 0 4 8 12 16 20 24 28 32 36 40 44 48 52

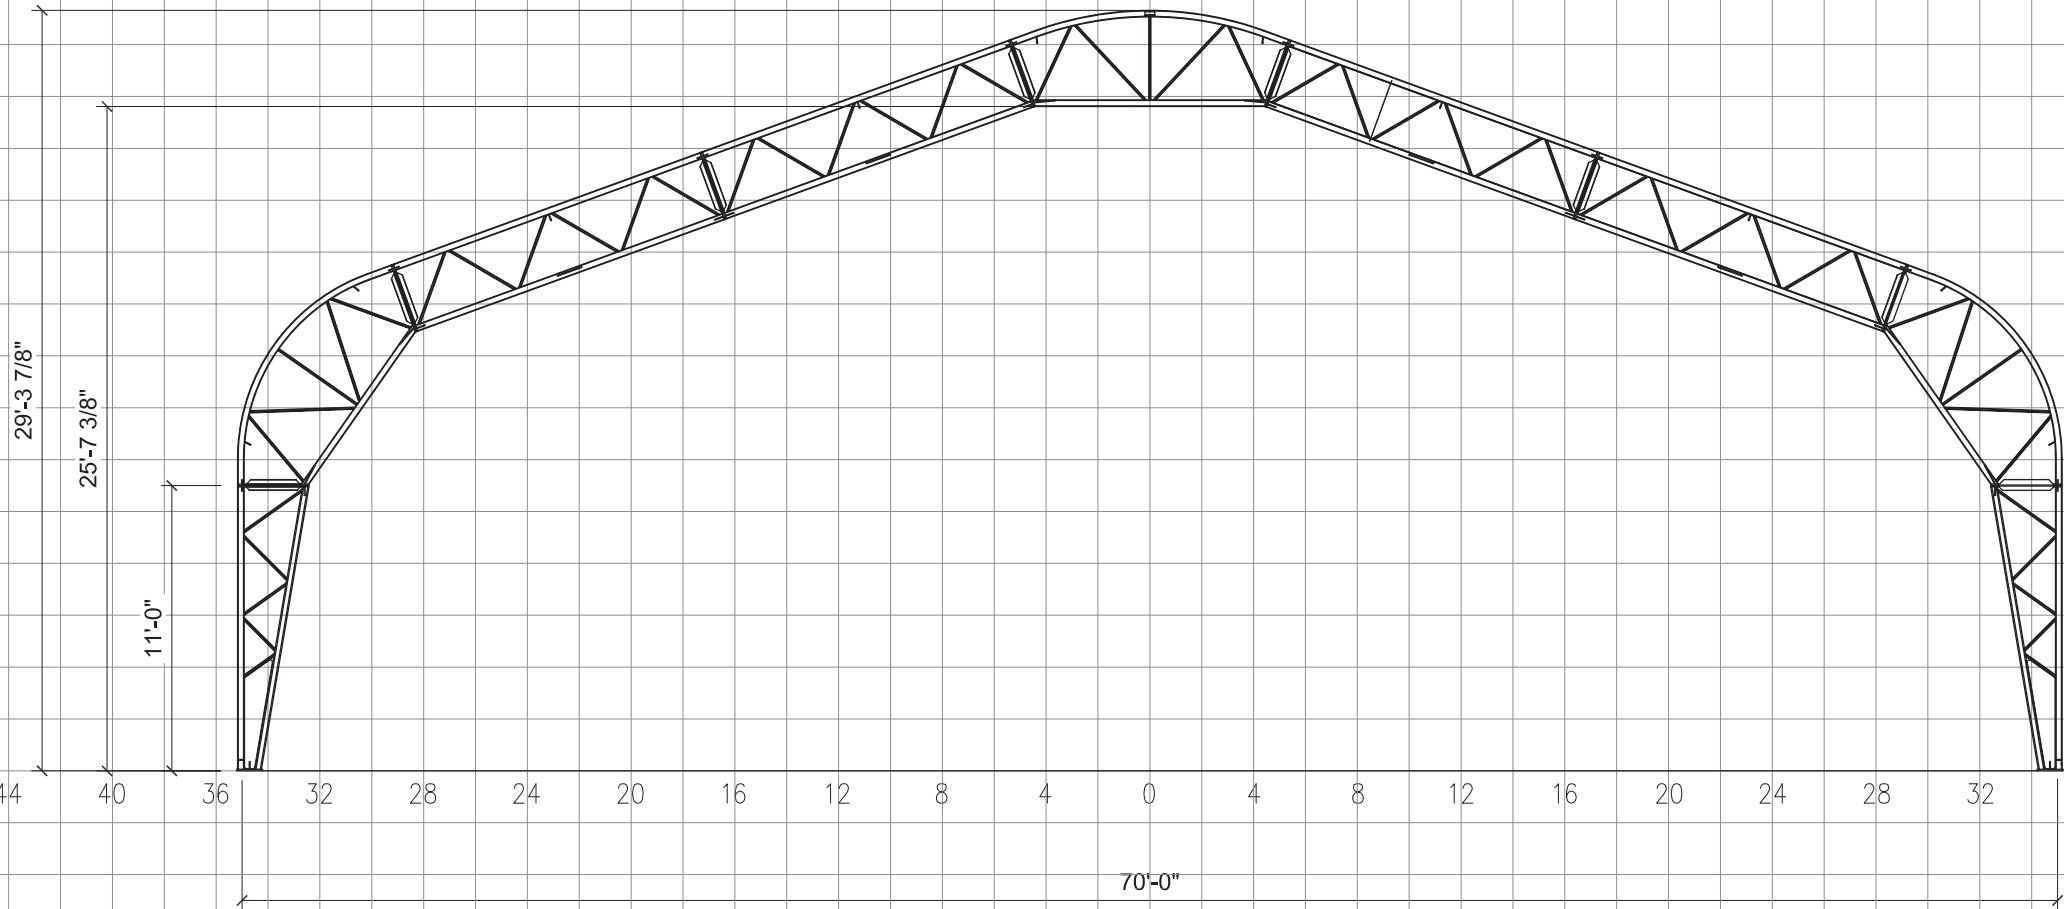

GUARDIAN SERIES

30" TRUSS | 70' WIDE | 11' LEG | 20° SLOPE

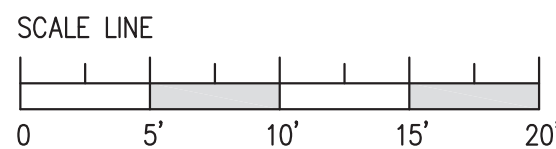

www.guard-all.com
1-877-397-1594

These plans and specifications are the property of Guard-All Building Solutions and shall not be reproduced without written permission.

