


52  
48  
44  
40  
36  
32  
28  
24  
20  
16  
12  
8  
4  
0  
-4  
-8


52  
48  
44  
40  
36  
32  
28  
24  
20  
16  
12  
8  
4  
0  
-4  
-8

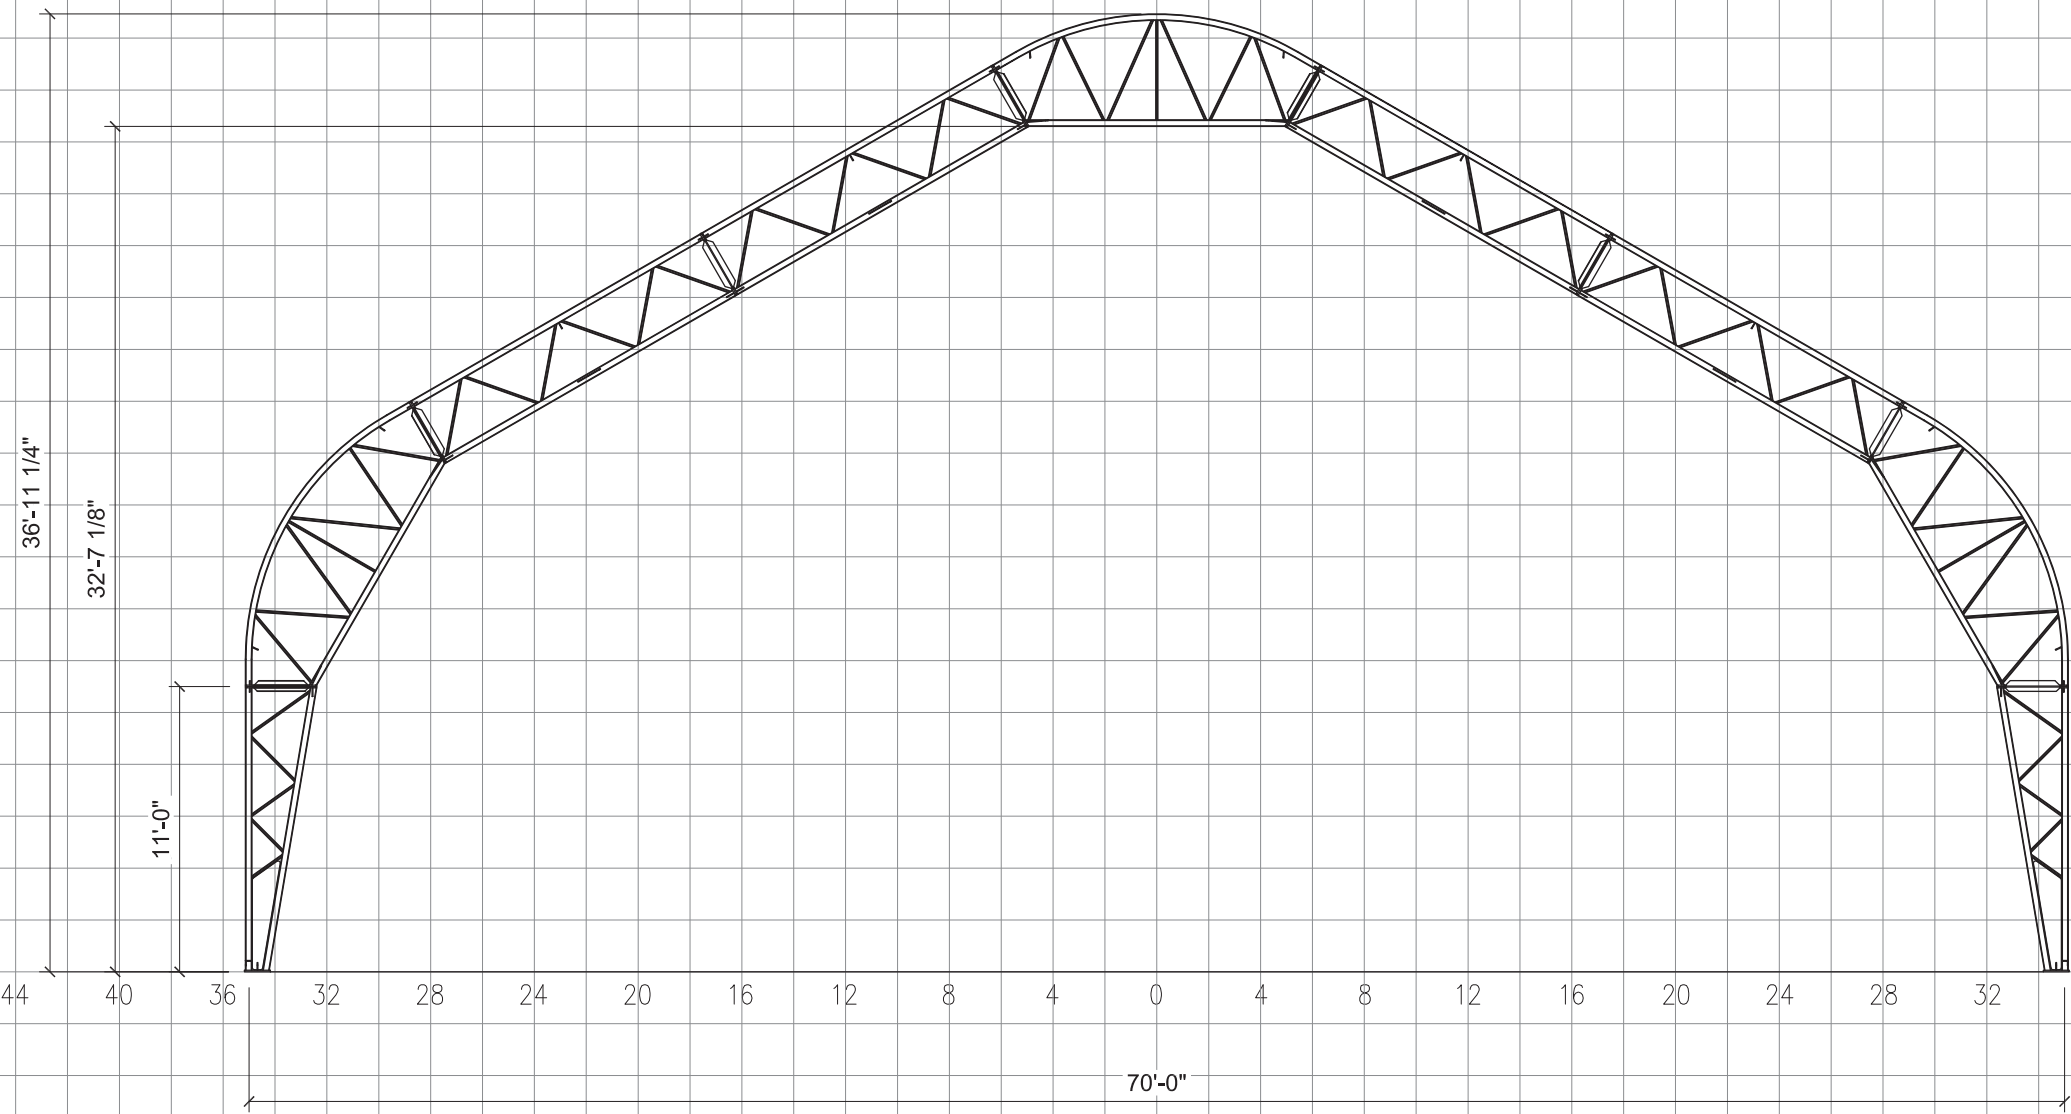

# GUARDIAN SERIES

30" TRUSS | 70' WIDE | 11' LEG | 30° SLOPE

SCALE LINE

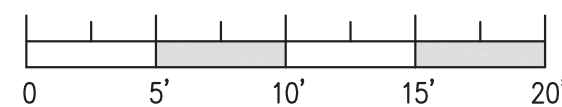

[www.guard-all.com](http://www.guard-all.com)

1-877-397-1594

These plans and specifications are the property of Guard-All Building Solutions and shall not be reproduced without written permission.

