



52
48
44
40
36
32
28
24
20
16
12
8
4
0
-4
-8

52
48
44
40
36
32
28
24
20
16
12
8
4
0
-4
-8

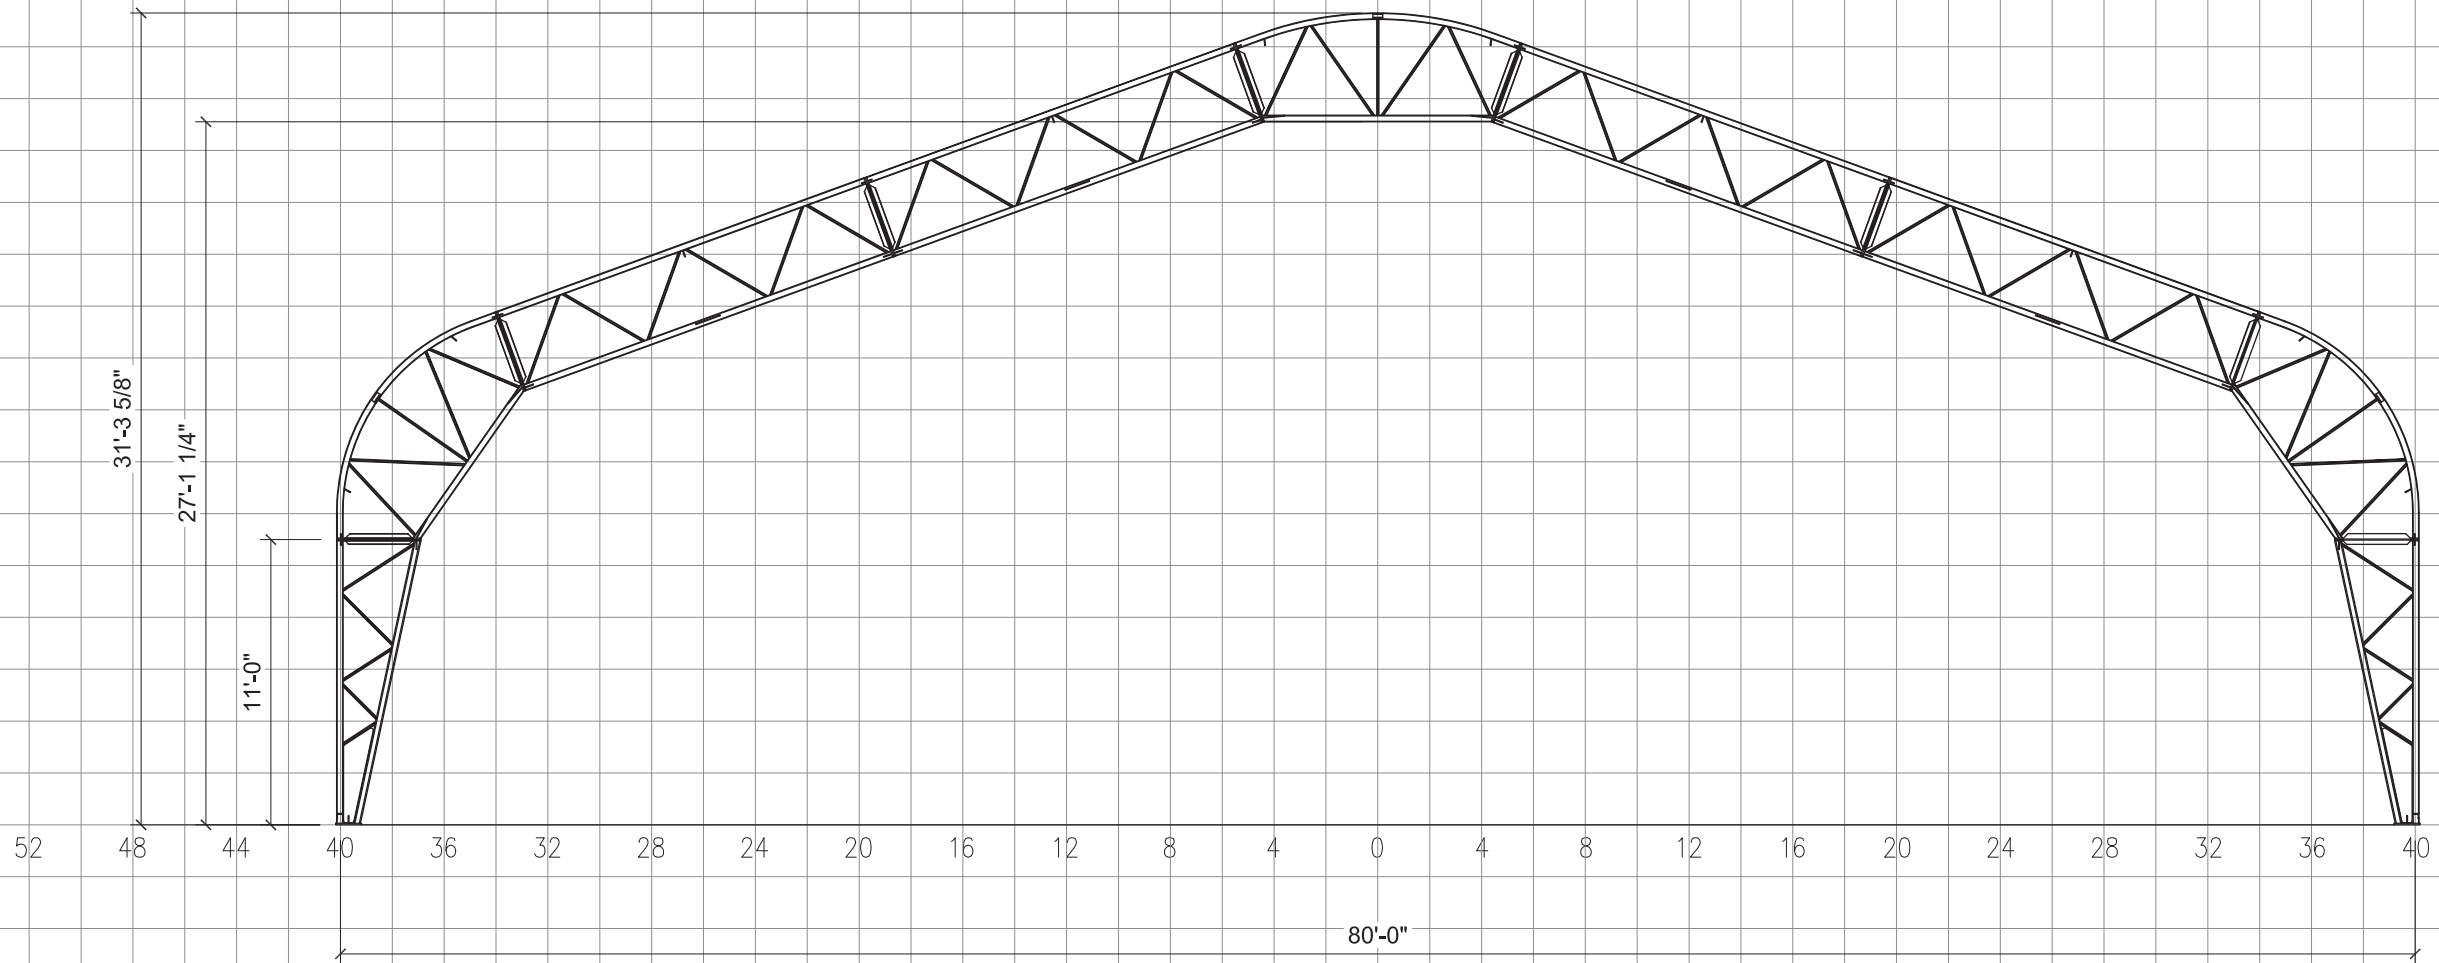

GUARDIAN SERIES

36" TRUSS | 80' WIDE | 11' LEG | 20° SLOPE

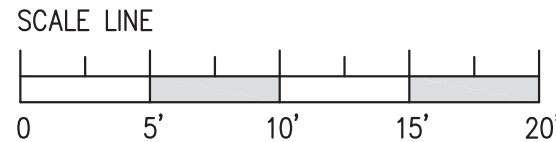

www.guard-all.com
1-877-397-1594

These plans and specifications are the property of Guard-All Building Solutions and shall not be reproduced without written permission.

