


80
72
64
56
48
40
32
24
16
8
0
-8
-16


80
72
64
56
48
40
32
24
16
8
0
-8
-16

80 72 64 56 48 40 32 24 16 8 0 8 16 24 32 40 48 56 64 72 80

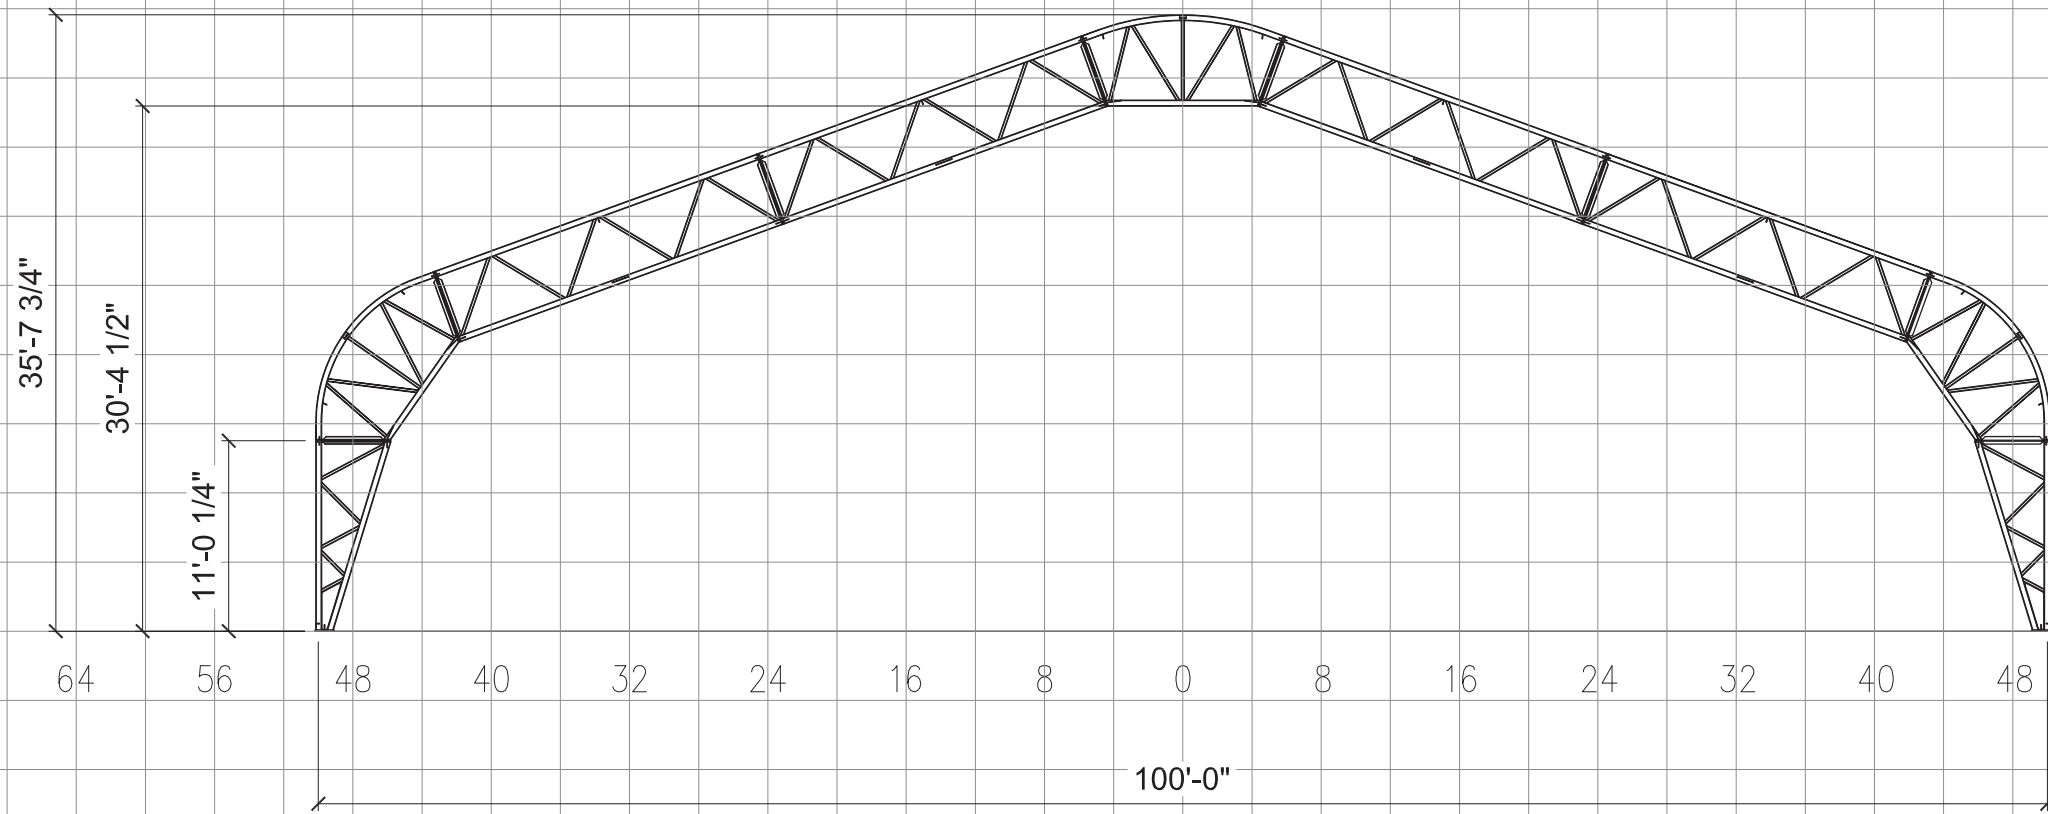

GUARDIAN SERIES

48" TRUSS | 100' WIDE | 11' LEG | 20° SLOPE

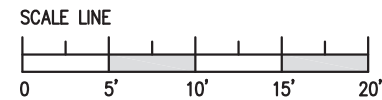

www.guard-all.com
1-877-397-1594

These plans and specifications are the property of Guard-All Building Solutions and shall not be reproduced without written permission.

